

- NOTES:
- SEE PLANT LIST ON SHEET L2.01
  - SEE GENERAL NOTES ON SHEET L2.01

Prepared by:



planning, landscape architecture  
& graphic design  
423 south Keller road, suite 300  
Orlando, FL 32810  
phone 407.422.1649  
fax 407.875.0851  
FLORIDA LICENSE LCC000027

REVISIONS					
DATE	BY	DESCRIPTION	DATE	BY	DESCRIPTION
11/05/07	GAB	Revisions Planting at Ponds			
02/27/08	GAB	Revisions Littoral Planting at Ponds			
07/07/08	GAB	Bahia Sod changed to St. Augustine and irrigated			

Engineer of Record:  
**PBSJ**  
 Certificate of Authorization No. 24  
 7406 Fullerton Street  
 Suite 350  
 Jacksonville, FL 32256  
 (904) 363-6100  
 www.pbsj.com




CITY OF  
**PANAMA CITY BEACH**  
 CONSTRUCTION PLANS FOR:  
**BECKRICH ROAD**

**BECKRICH RD.**  
**LANDSCAPE PLAN**

RANDY RAIMAN  
 FL. REG. # 460


SHEET  
 NO.  
**L1.03**

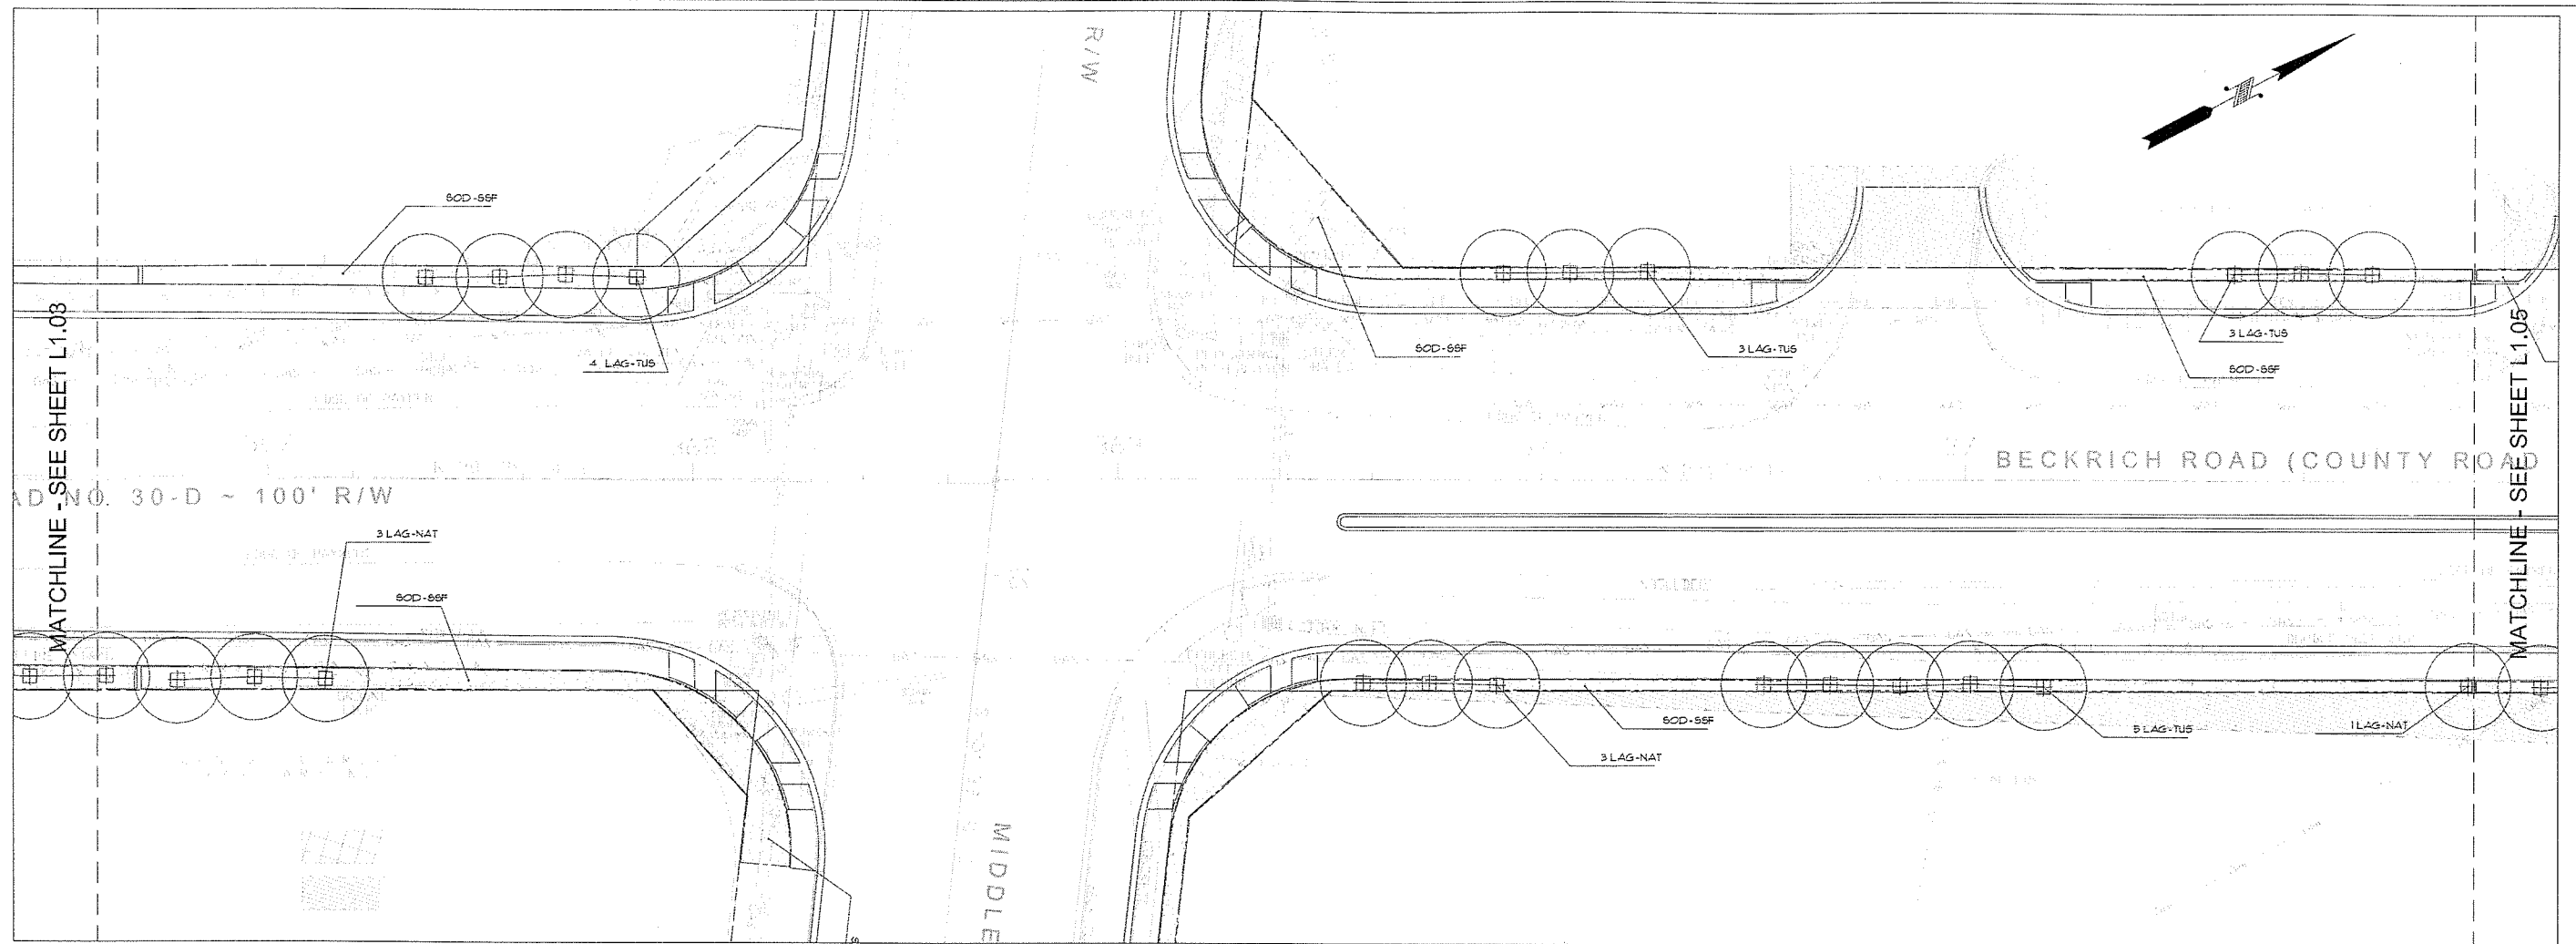

AD NO. 30-D ~ 100' R/W

BECKRICH ROAD (COUNTY ROAD)

MIDDLE

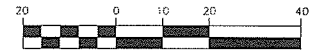

NOTES:

- SEE PLANT LIST ON SHEET L2.01
- SEE GENERAL NOTES ON SHEET L2.01

Prepared by:



planning, landscape architecture  
& graphic design  
423 south keller road, suite 300  
orlando, fl 32810  
phone 407.422.1449  
fax 407.875.0851  
FLORIDA LICENSE LCC000027

REVISIONS					
DATE	BY	DESCRIPTION	DATE	BY	DESCRIPTION
11/05/07	GAB	Revisions Planting at Ponds			
02/27/08	GAB	Revisions Littoral Planting at Ponds			
07/07/08	GAB	Bahia Sod changed to St. Augustine and Irrigated			

Engineer of Record:  
**PBSJ**  
Certificate of Authorization No. 24

7406 Fullerton Street  
Suite 350  
Jacksonville, FL 32256  
(904) 363-6100  
www.pbsj.com




CITY OF  
**PANAMA CITY BEACH**  
CONSTRUCTION PLANS FOR:  
**BECKRICH ROAD**

**BECKRICH RD.  
LANDSCAPE PLAN**

RANDY RAIMAN  
FL. REG. # 460

SHEET  
NO.  
**L1.04**

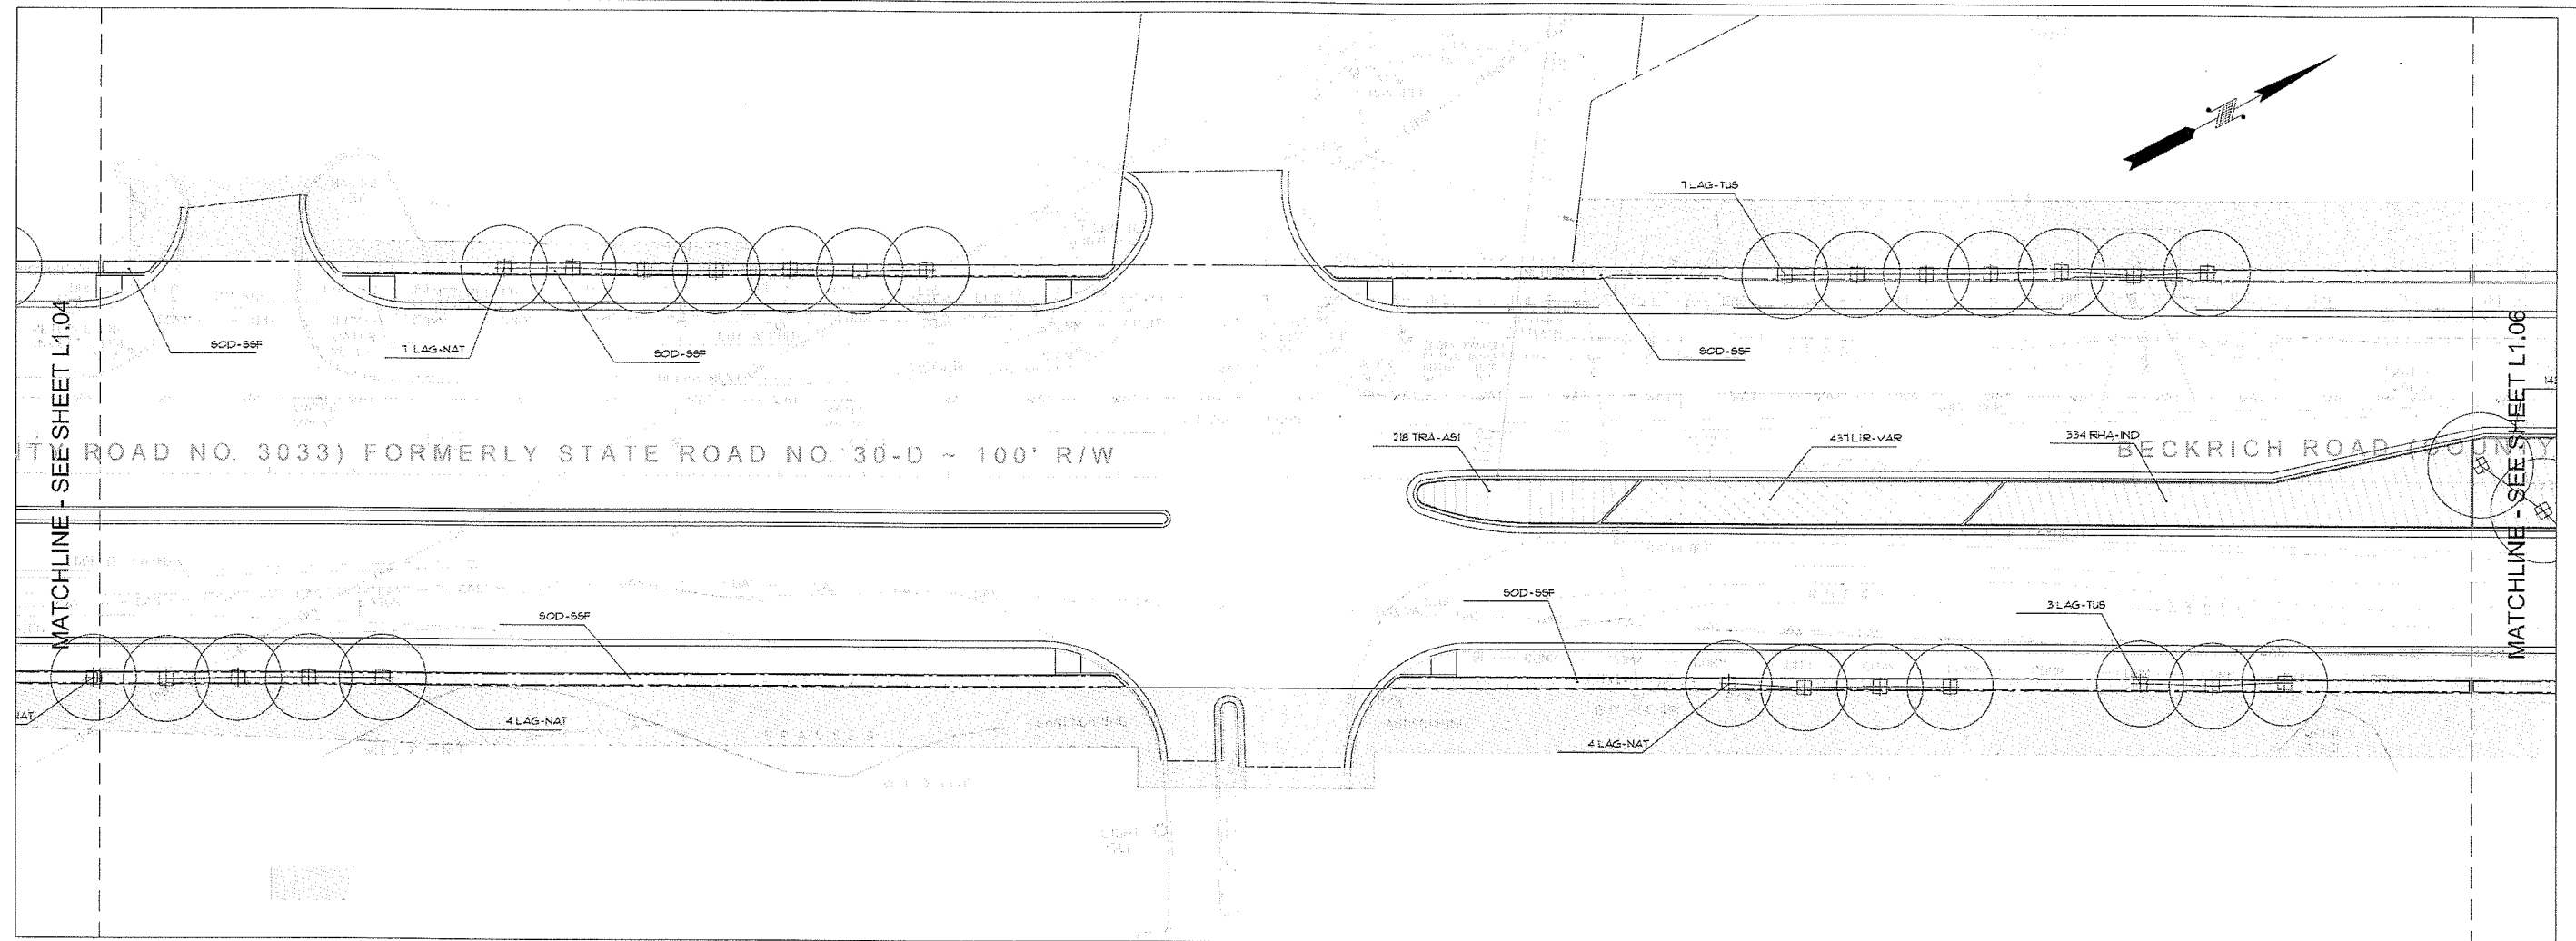

**NOTES:**

- SEE PLANT LIST ON SHEET L2.01
- SEE GENERAL NOTES ON SHEET L2.01

Prepared by:



planning, landscape architecture  
& graphic design  
423 south keller road, suite 303  
orlando, fl 32810  
phone 407.422.1649  
fax 407.875.0851  
FLORIDA LICENSE LCC000027

REVISIONS					
DATE	BY	DESCRIPTION	DATE	BY	DESCRIPTION
11/05/07	GAB	Revisions Planting at Ponds			
02/27/08	GAB	Revisions Littoral Planting at Ponds			
07/07/08	GAB	Bahia Sod changed to St. Augustine and irrigated			

Engineer of Record:



Certificate of Authorization No. 24

7406 Fullerton Street  
Suite 350  
Jacksonville, FL 32256  
(904) 363-6100  
www.pbsj.com



CITY OF  
PANAMA CITY BEACH

CONSTRUCTION PLANS FOR:

BECKRICH ROAD

BECKRICH RD.  
LANDSCAPE PLAN

RANDY RAIMAN  
FL. REG. # 460

SHEET  
NO.



L1.05

SUSERS

07/07/08


STIMES

SFILES

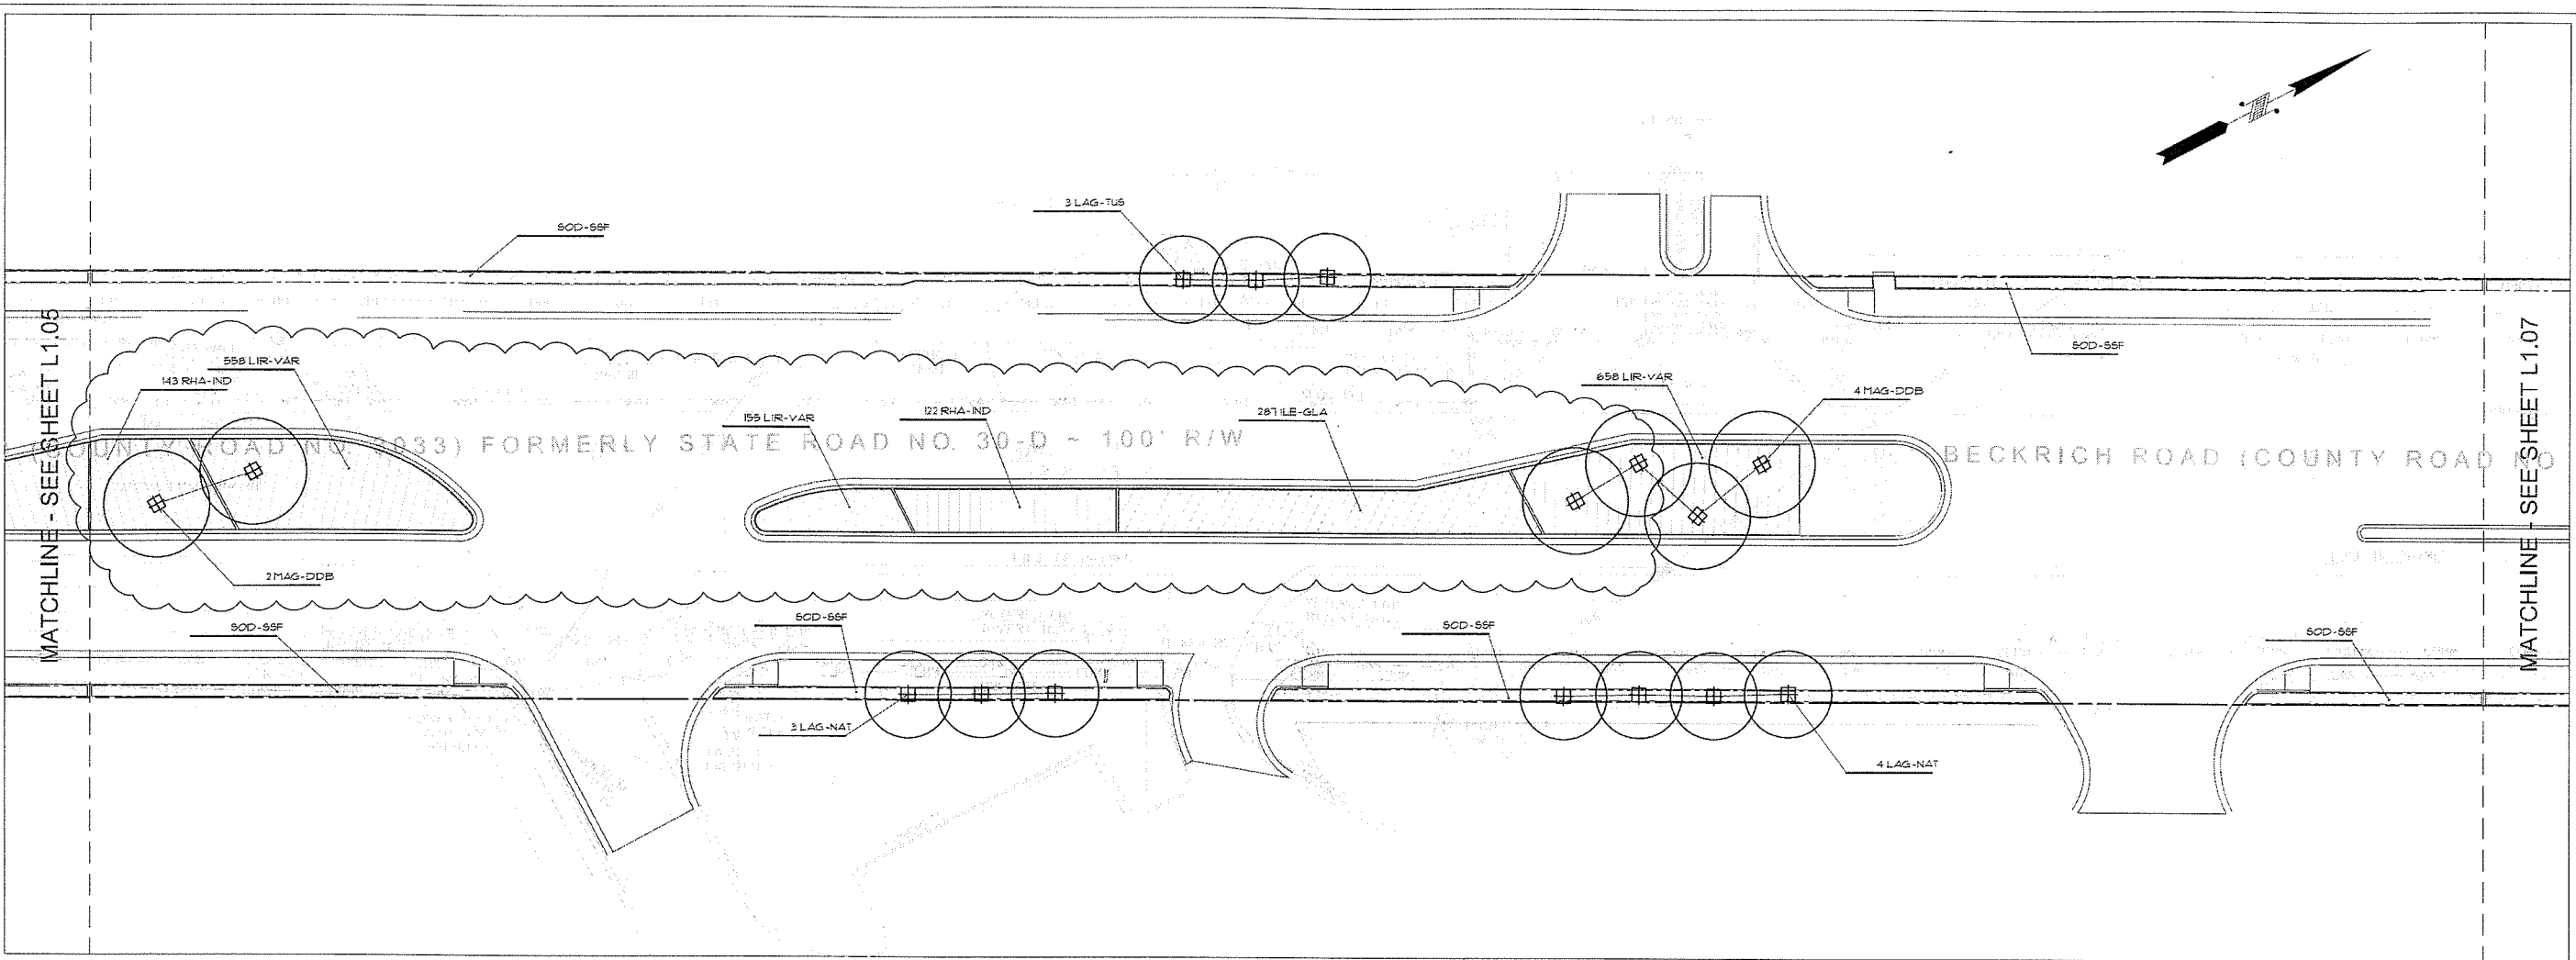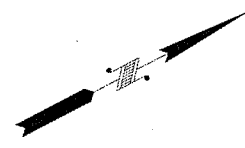

**NOTES:**

- SEE PLANT LIST ON SHEET L2.01
- SEE GENERAL NOTES ON SHEET L2.01

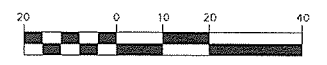


Prepared by:



planning, landscape architecture  
& graphic design  
423 south keller road, suite 300  
orlando, fl 32810  
phone 407.422.1449  
fax 407.875.0851  
FLORIDA LICENSE LCC000027

REVISIONS					
DATE	BY	DESCRIPTION	DATE	BY	DESCRIPTION
11/05/07	GAB	Revisions Planting at Ponds			
02/27/08	GAB	Revisions Littoral Planting at Ponds			
07/07/08	GAB	Bahia Sod changed to St. Augustine and Irrigated			

Engineer of Record:  
  
 Certificate of Authorization No. 24  
 7406 Fullerton Street  
 Suite 350  
 Jacksonville, FL 32256  
 (904) 363-6100  
 www.pbsj.com




CITY OF  
**PANAMA CITY BEACH**  
 CONSTRUCTION PLANS FOR:  
**BECKRICH ROAD**

**BECKRICH RD.  
 LANDSCAPE PLAN**

RANDY RAIMAN  
 FL. REG. # 460

SHEET  
 NO.  
**L1.06**

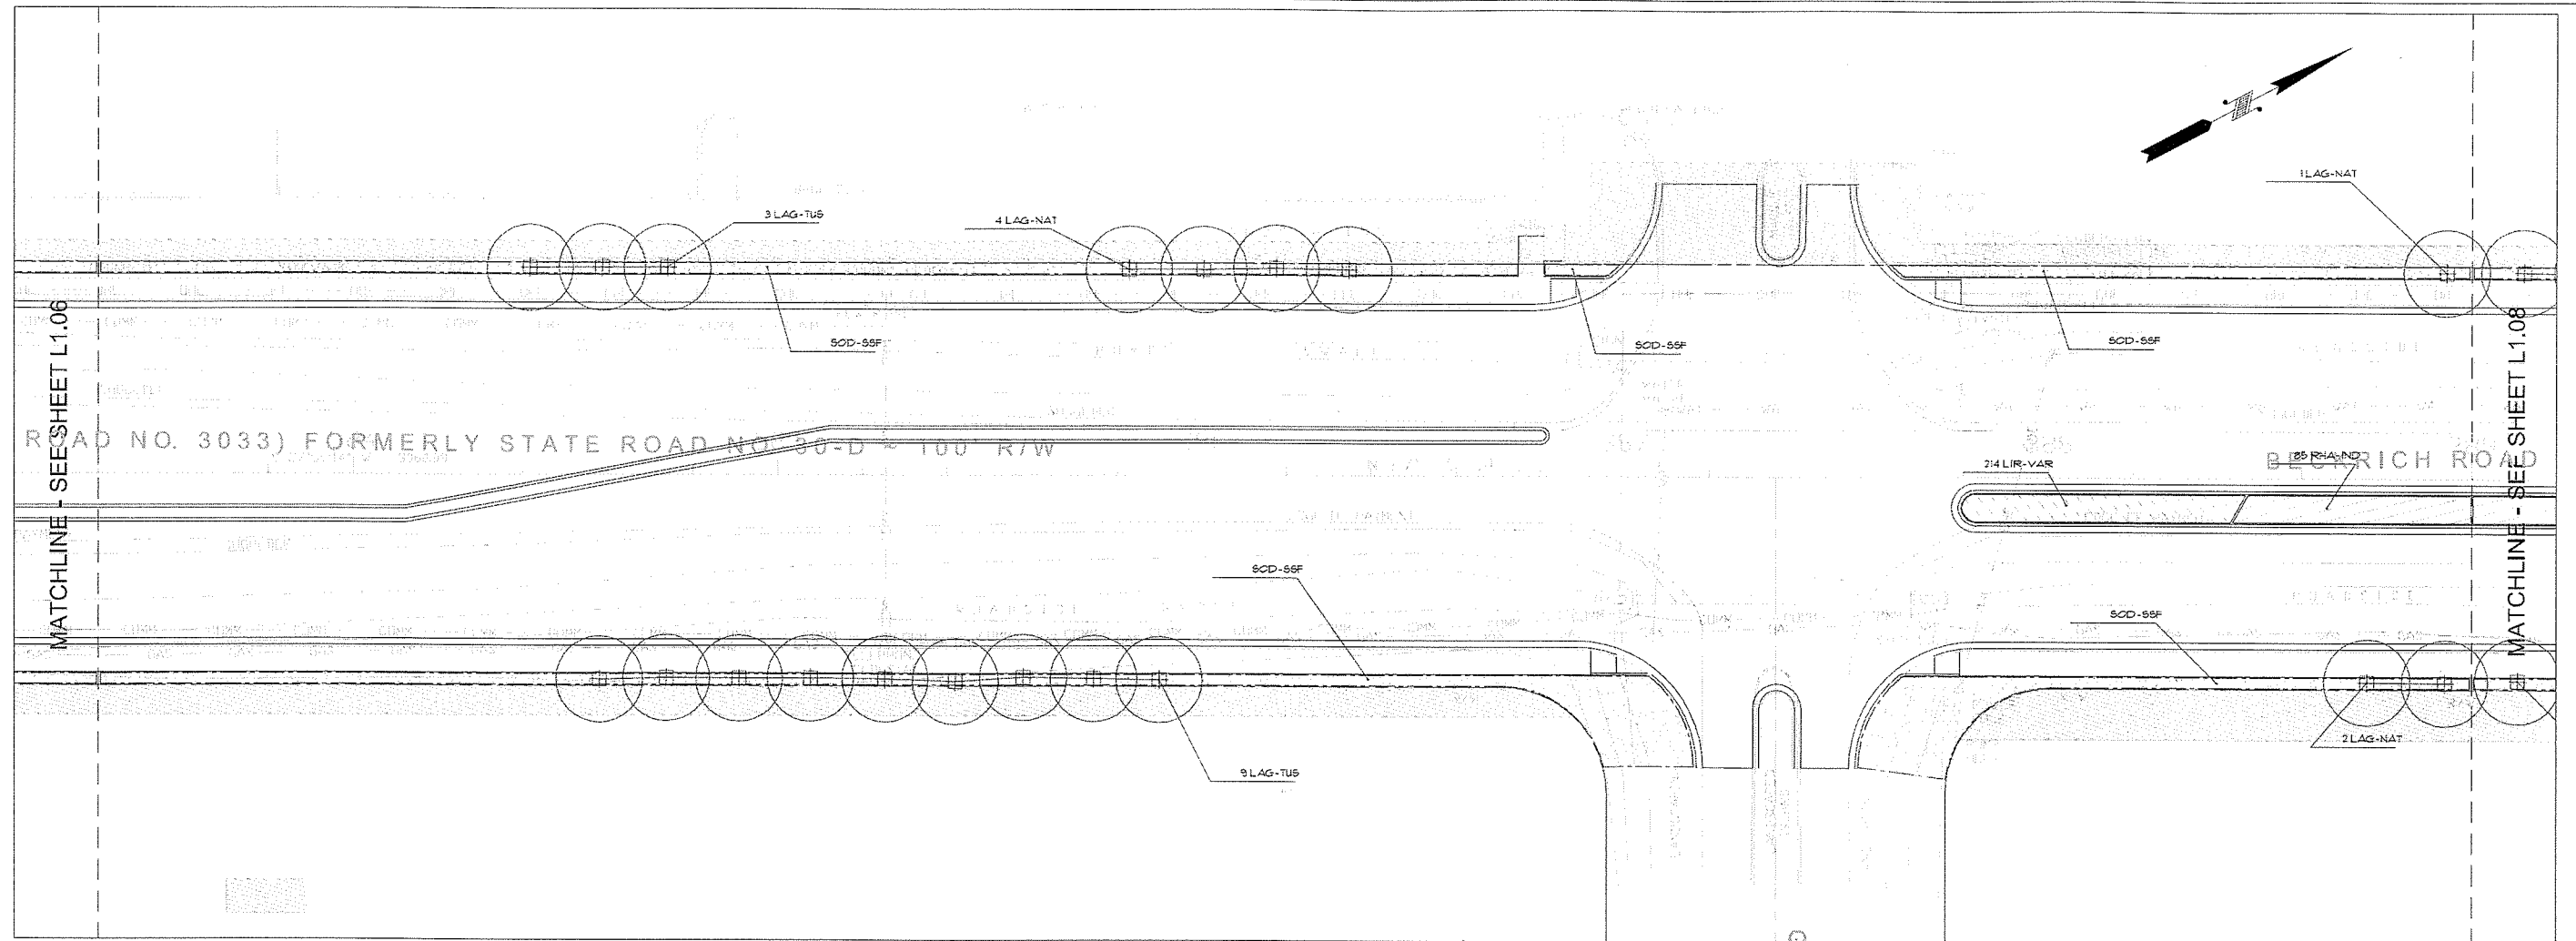


- NOTES:
- SEE PLANT LIST ON SHEET L2.01
  - SEE GENERAL NOTES ON SHEET L2.01

Prepared by:



planning, landscape architecture  
& graphic design  
423 south keller road, suite 300  
orlando, fl 32810  
phone 407.422.1449  
fax 407.875.0831  
FLORIDA LICENSE LCC000027

REVISIONS					
DATE	BY	DESCRIPTION	DATE	BY	DESCRIPTION
11/05/07	GAB	Revisions Planting at Ponds			
02/27/08	GAB	Revisions Littoral Planting at Ponds			
07/07/08	GAB	Bahia Sod changed to St. Augustine and irrigated			

Engineer of Record:  
  
 7406 Fullerton Street  
 Suite 350  
 Jacksonville, FL 32256  
 (904) 363-6100  
 www.pbsj.com  
 Certificate of Authorization No. 24




CITY OF  
**PANAMA CITY BEACH**  
 CONSTRUCTION PLANS FOR:  
**BECKRICH ROAD**

**BECKRICH RD.  
 LANDSCAPE PLAN**


RANDY RAIMAN  
 FL. REG. # 460

SHEET  
 NO.  
**L1.07**

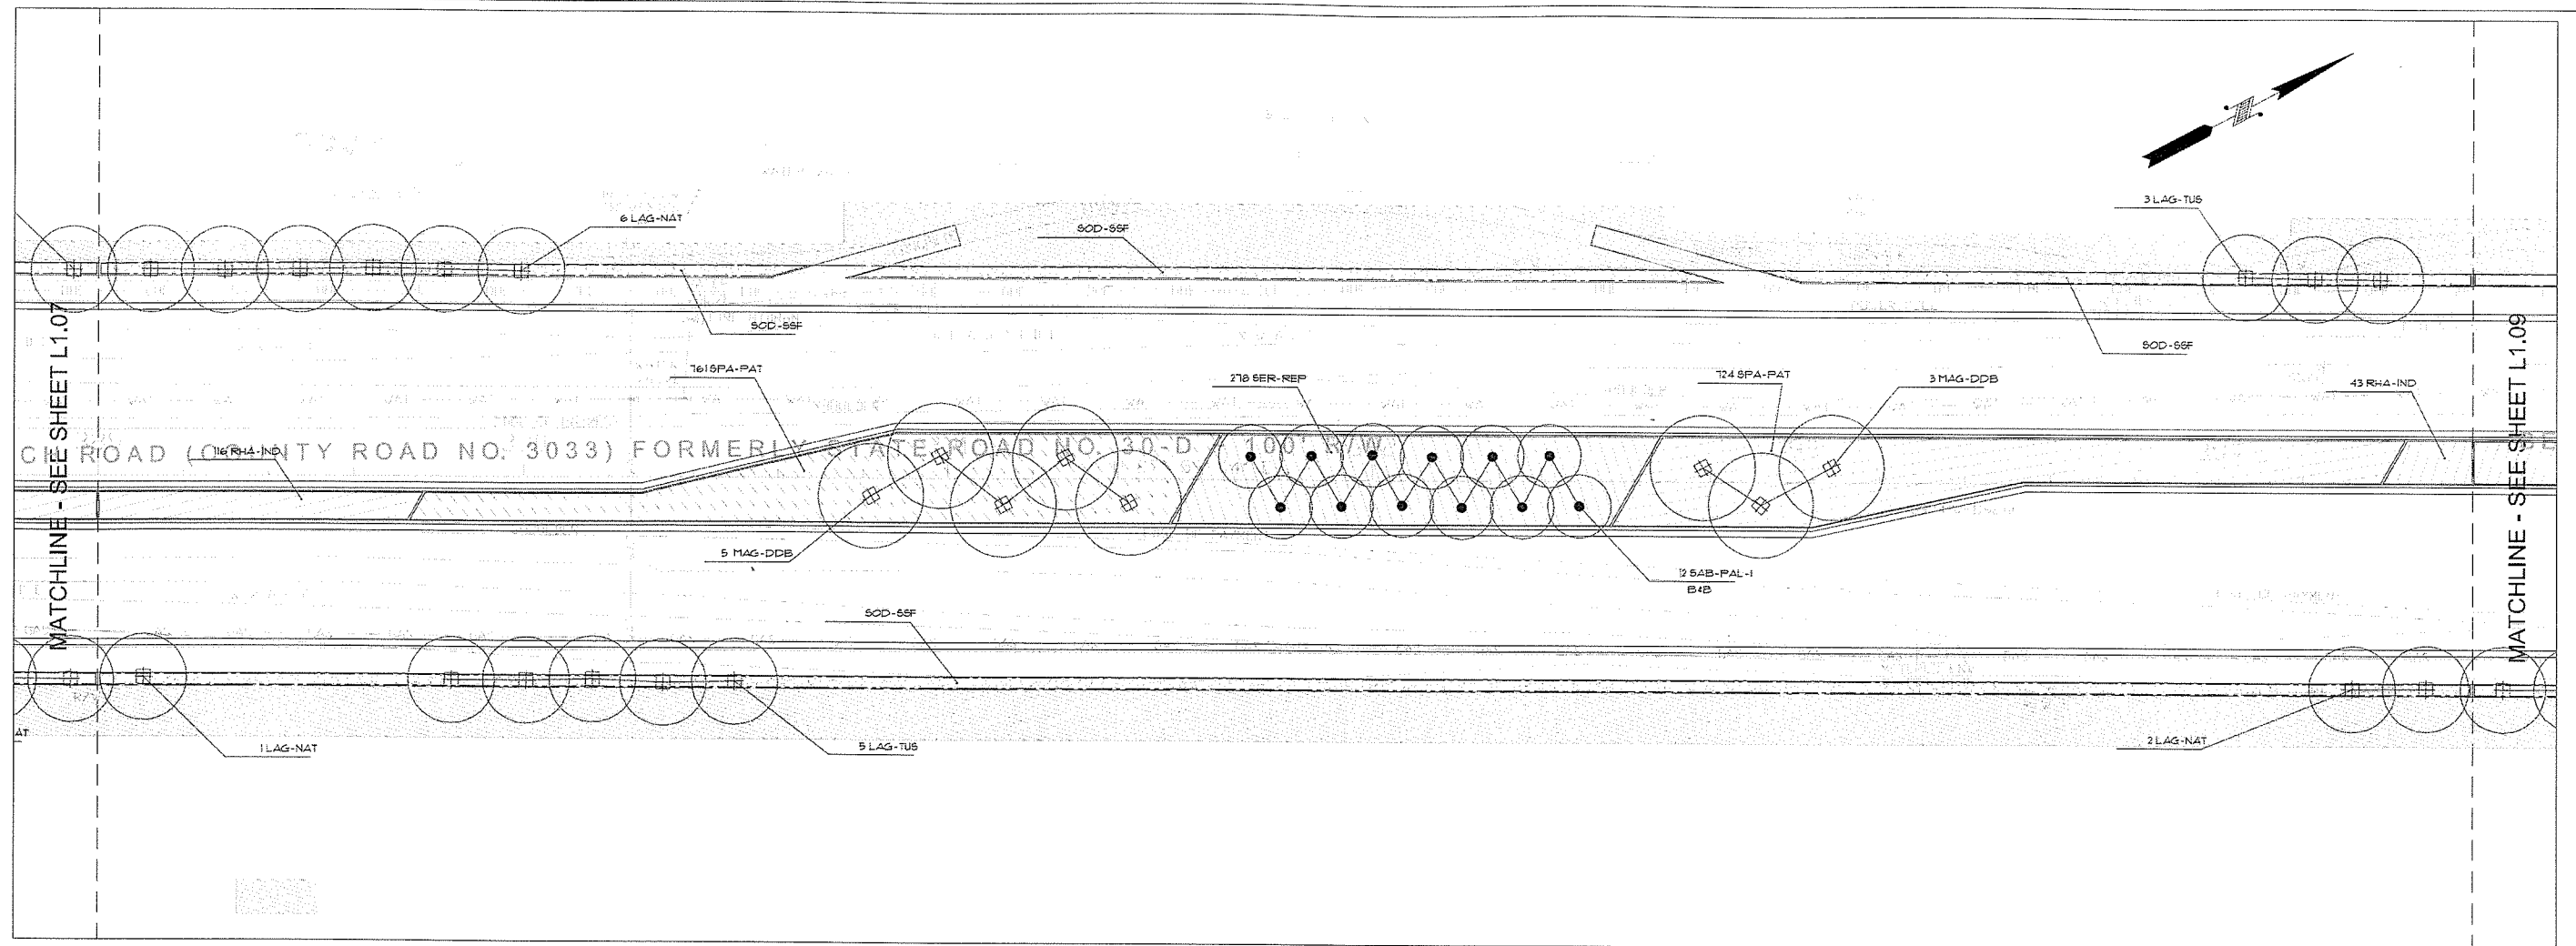

**NOTES:**

- SEE PLANT LIST ON SHEET L2.01
- SEE GENERAL NOTES ON SHEET L2.01

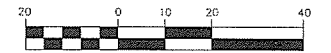

Prepared by:



planning, landscape architecture  
& graphic design  
423 south keller road, suite 300  
orlando, fl 32810  
phone 407.422.1649  
fax 407.873.0851  
FLORIDA LICENSE LCC000027

REVISIONS					
DATE	BY	DESCRIPTION	DATE	BY	DESCRIPTION
11/05/07	GAB	Revisions Planting at Ponds			
02/27/08	GAB	Revisions Littoral Planting at Ponds			
07/07/08	GAB	Bahia Sod changed to St. Augustine and irrigated			

Engineer of Record:



Certificate of Authorization No. 24

7406 Fullerton Street  
Suite 350  
Jacksonville, FL 32256  
(904) 363-6100  
www.pbsj.com



CITY OF  
PANAMA CITY BEACH

CONSTRUCTION PLANS FOR:

BECKRICH ROAD

BECKRICH RD.  
LANDSCAPE PLAN

RANDY RAIMAN  
FL. REG. # 460

SHEET  
NO.


L1.08

SUSERS

07/07/08

STIMES

SFILES

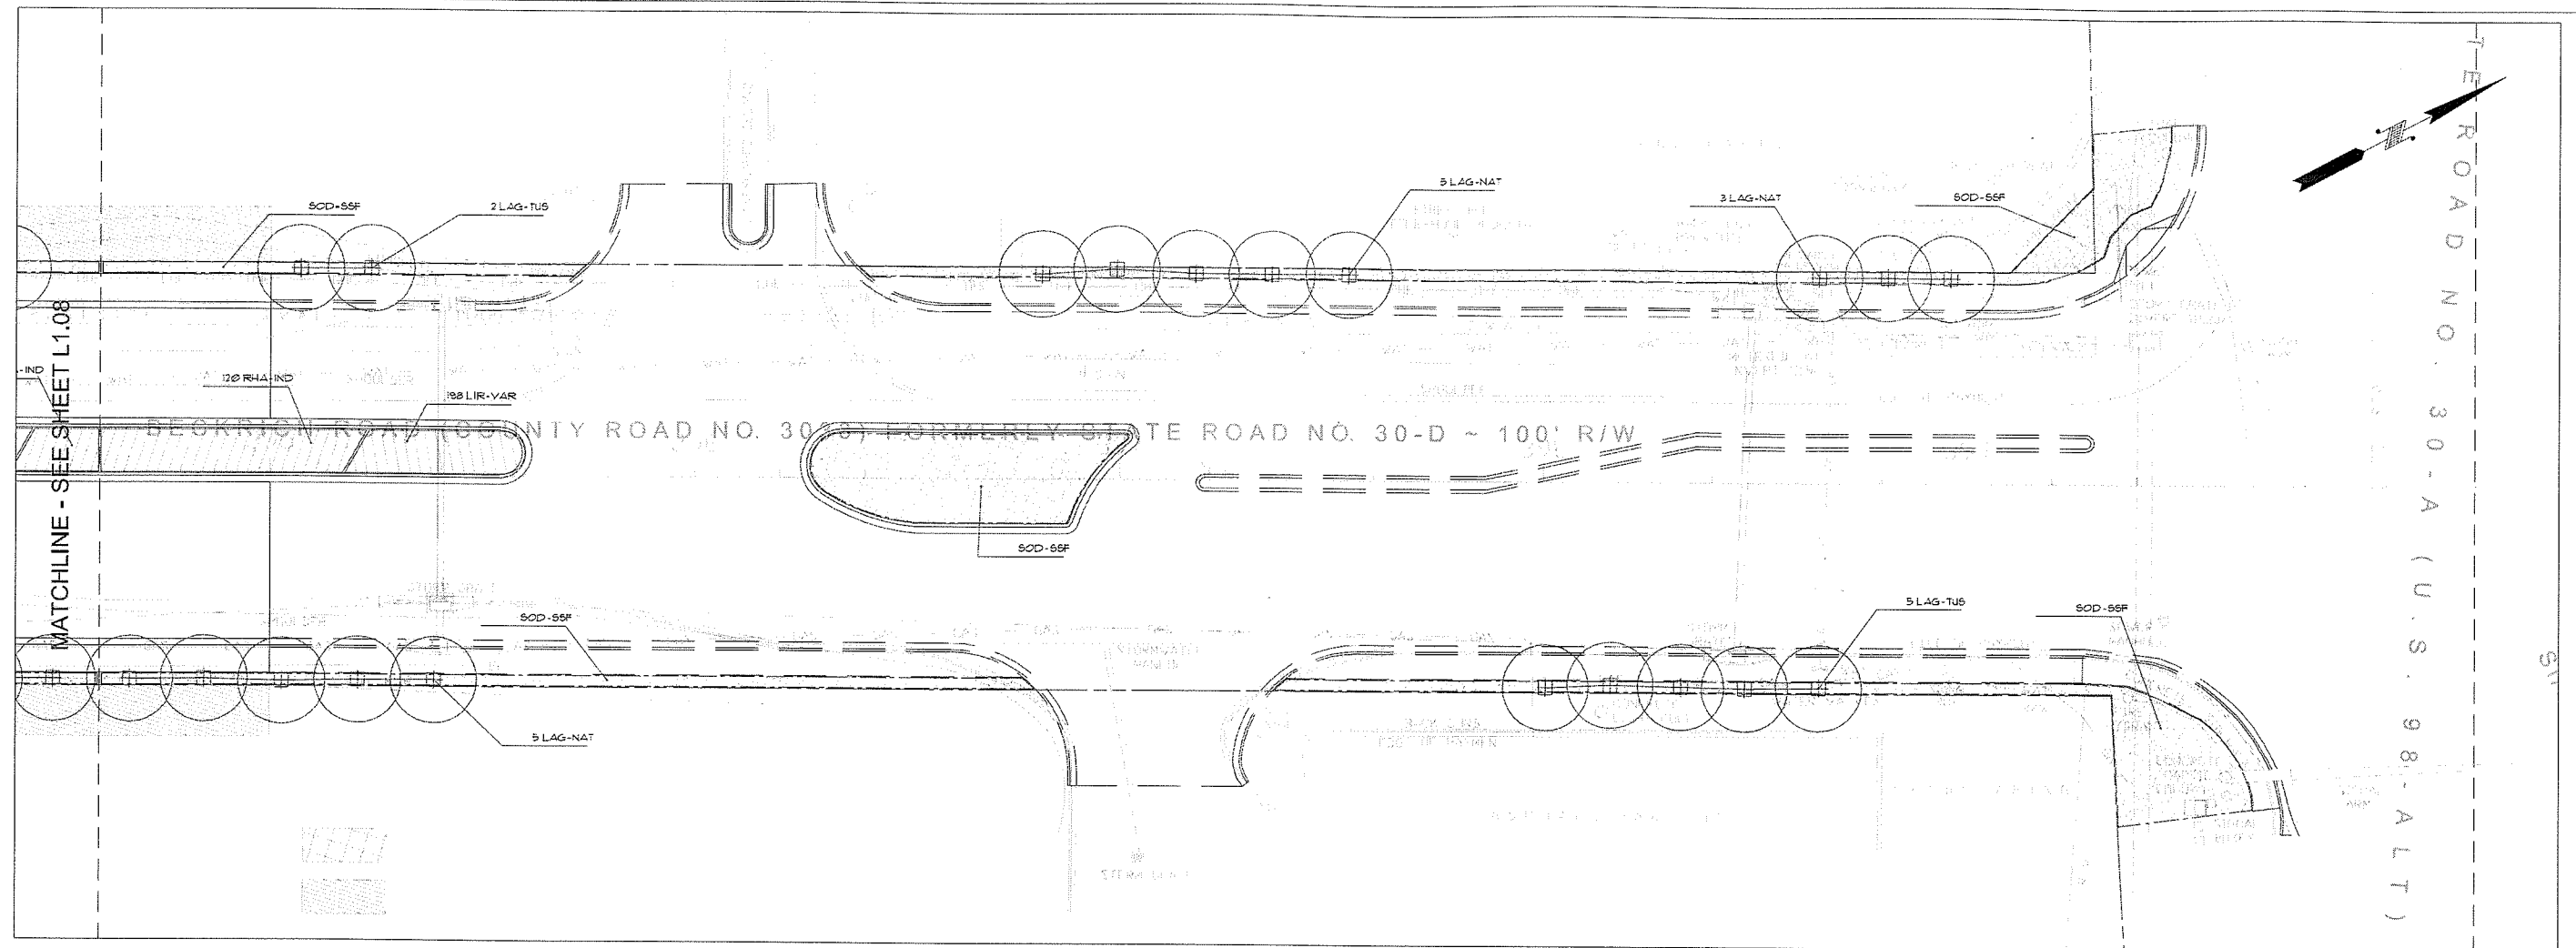

**NOTES:**

- SEE PLANT LIST ON SHEET L2.01
- SEE GENERAL NOTES ON SHEET L2.01

Prepared by:



planning, landscape architecture  
& graphic design  
423 south keller road, suite 300  
orlando, fl 32810  
phone 407.422.1649  
fax 407.875.0851  
FLORIDA LICENSE LCC000027

REVISIONS			DATE	BY	DESCRIPTION
11/05/07	GAB	Revisions Planting at Ponds			
02/27/08	GAB	Revisions Littoral Planting at Ponds			
07/07/08	GAB	Bahia Sod changed to St. Augustine and irrigated			

Engineer of Record:



Certificate of Authorization No. 24

7406 Fullerton Street  
Suite 350  
Jacksonville, FL 32256  
(904) 363-6100  
www.pbsj.com



CITY OF  
PANAMA CITY BEACH

CONSTRUCTION PLANS FOR:

BECKRICH ROAD

BECKRICH RD.  
LANDSCAPE PLAN

RANDY RAIMAN  
FL. REG. # 460

SHEET  
NO.

L1.09

SUSERS

07/07/08

STIMES

SFILES