




TYPICAL ROAD SEGMENT 1

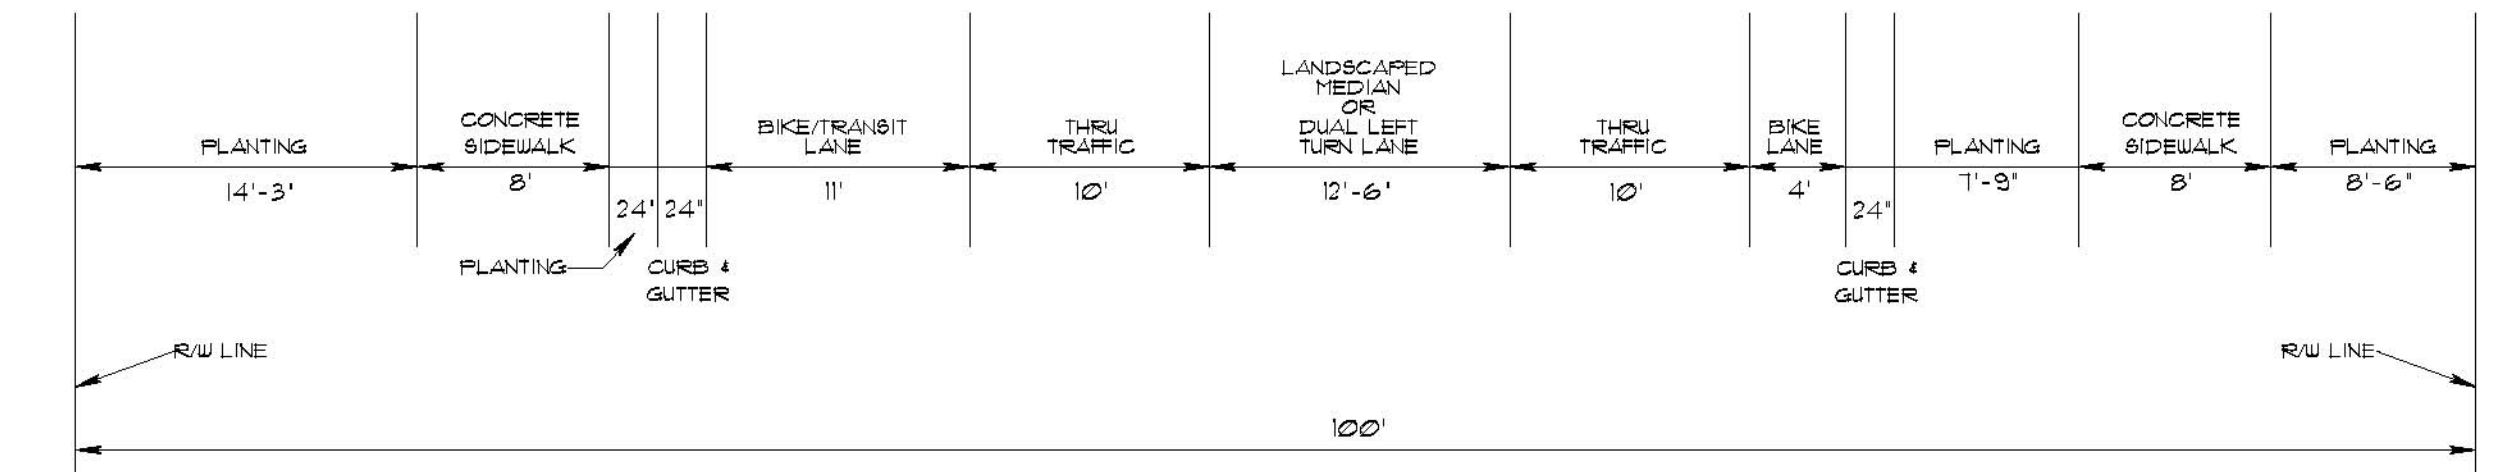

SECTION A

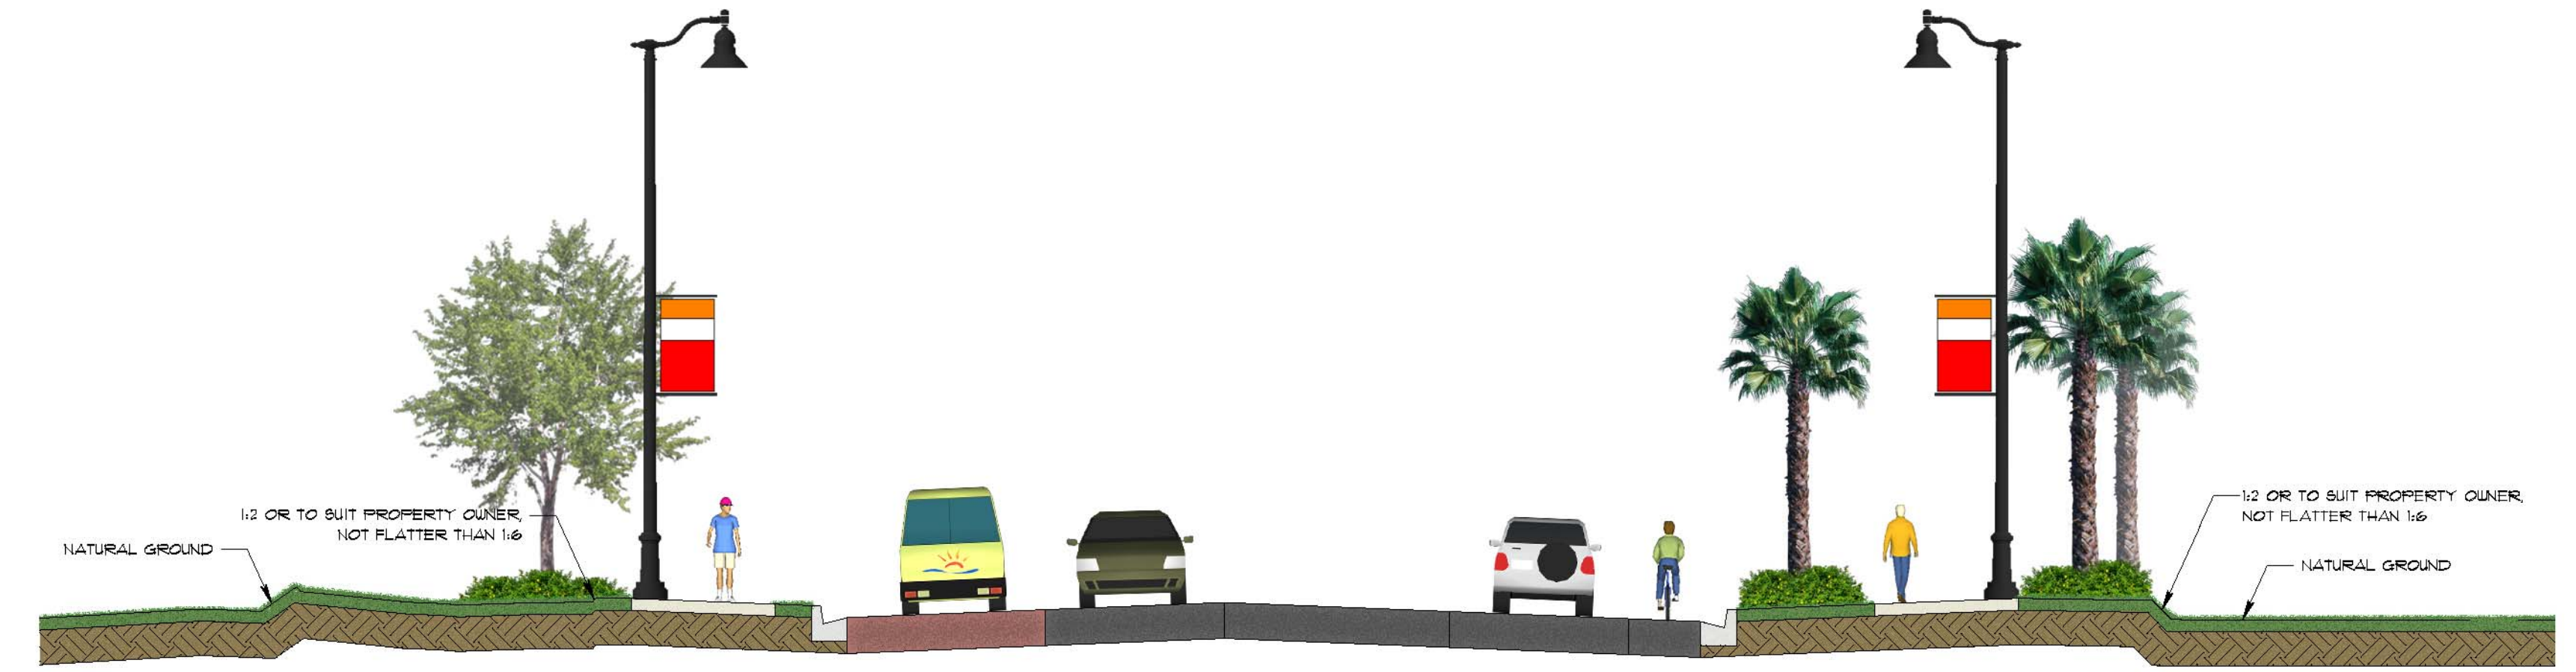

TYPICAL ROAD SEGMENT 2

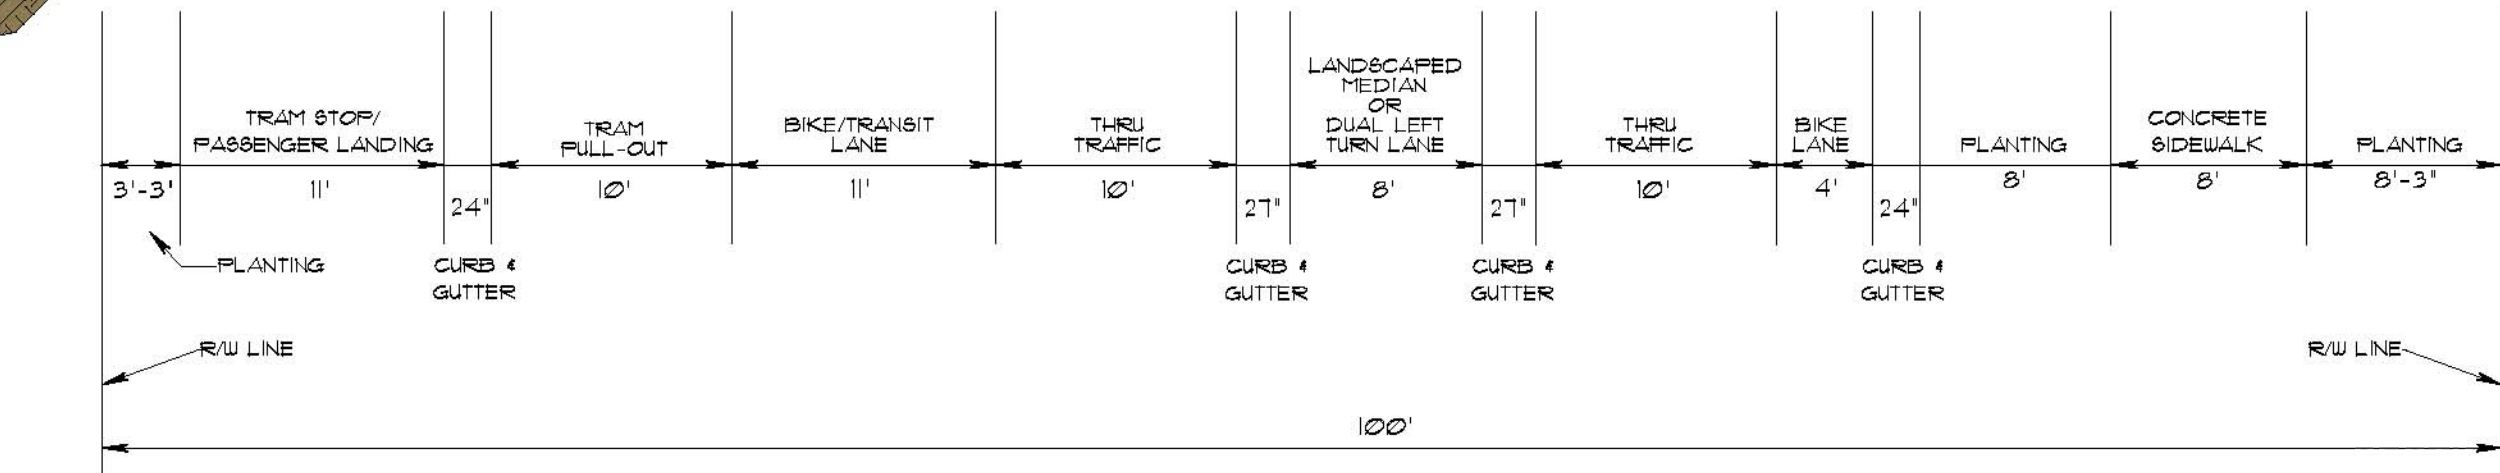

SECTION B

